




Field verify all dimensions

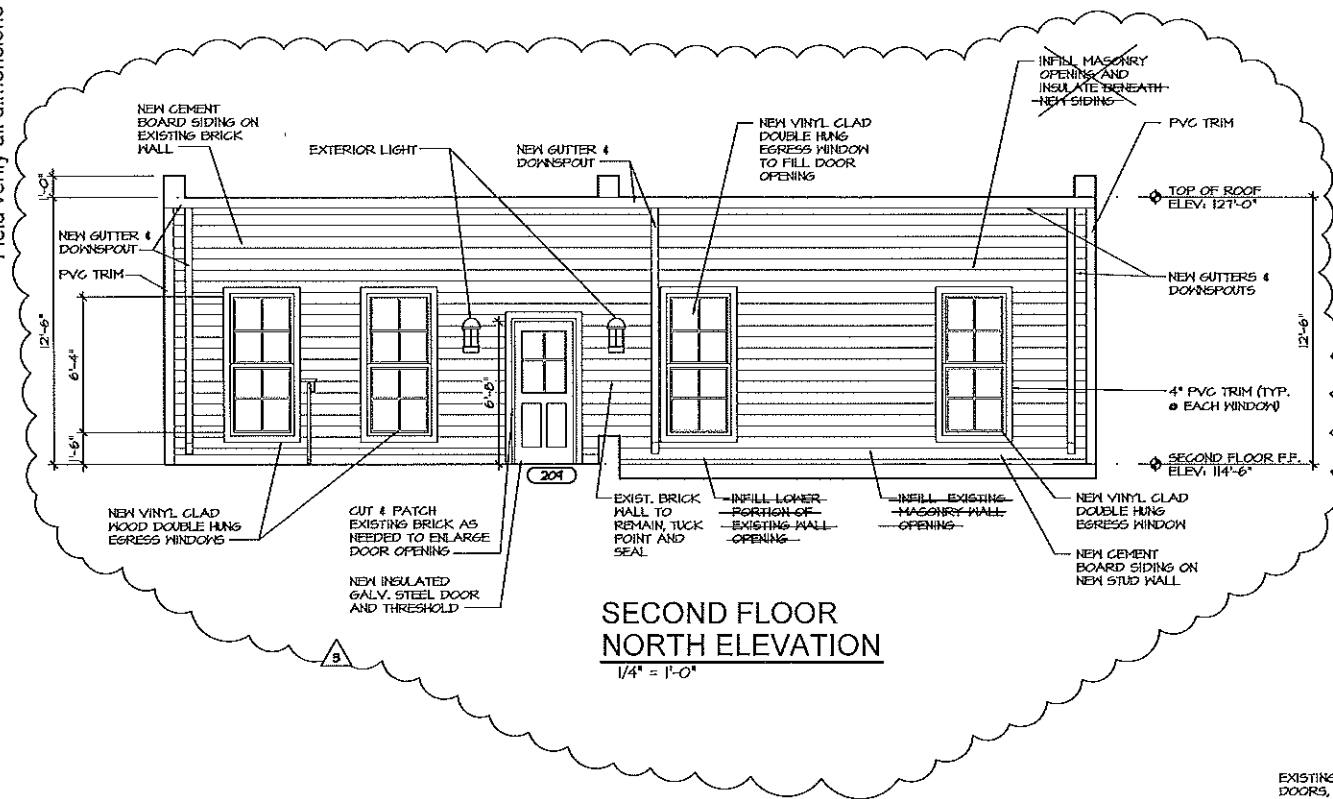

SECOND FLOOR NORTH ELEVATION
1/4" = 1'-0"

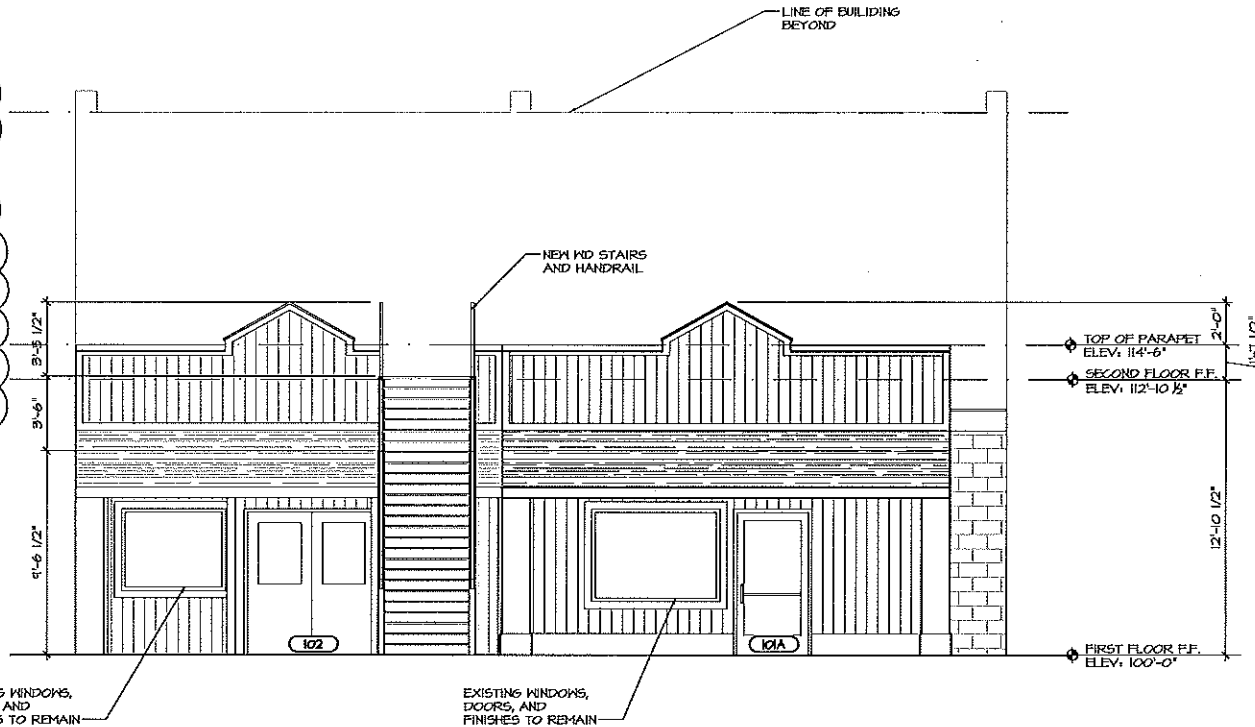

NORTH ELEVATION
1/4" = 1'-0"

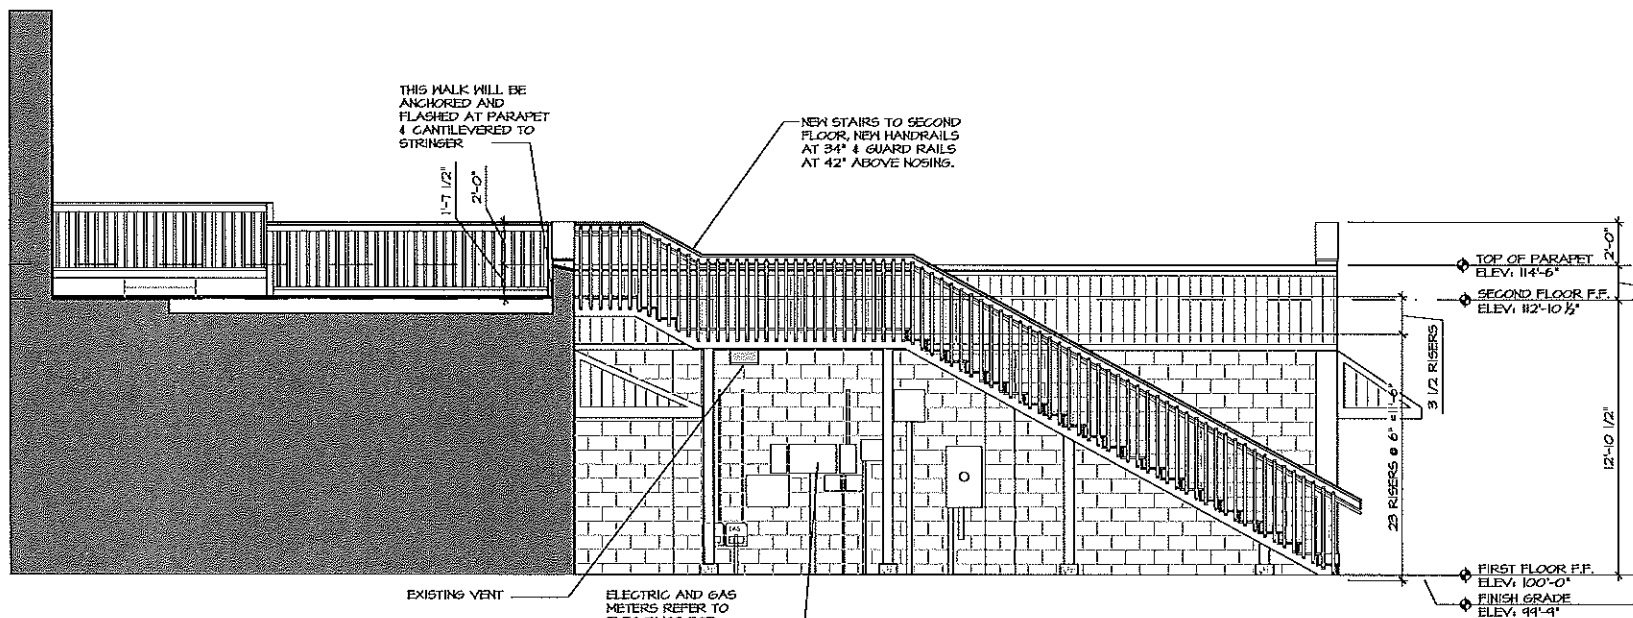

EAST ELEVATION
1/4" = 1'-0"

ISSUED:	
DATE	ISSUED FOR
7-17-14	PERMIT

REVISIONS:		
NO.	DATE	ISSUED FOR
1	1-23-14	REVISION 1
2	12-14-14	REVISION 2
3	5-13-15	REVISION 3

CONSULTANT

ADG
Adrian Design Group, P.L.C.
126 E. Church Street - Adrian, MI 48221
ph. (517) 265-2700
www.adriandesigngroup.com

PROJECT TITLE
Carpet on Wheels Apartment Renovation
119 W. Chicago Blvd. - Tecumseh, MI
SHEET TITLE
Exterior Elevations

DESIGNED BY

PROJECT NUMBER 14.015	SCALE AS NOTED
DATE 5-5-14	SHEET NUMBER A-200
DRAWN BY JS-JH	ARCH/ENGR M. Nicklowitz

5/13/2015 1:50:38 PM

© COPYRIGHT 2011 ADRIAN DESIGN GROUP, P.L.C.
This drawing and all information contained herein is the exclusive property of ADRIAN DESIGN GROUP and is not to be copied or used in any way without the express consent of ADRIAN DESIGN GROUP & must be returned upon request.